


SOUTH STAFFORDSHIRE DISTRICT COUNCIL TREE PRESERVATION ORDER No. 175/1998 GREY HOUSE, DARK LANE, KINVER.

Part O. S. sheet SO 8582

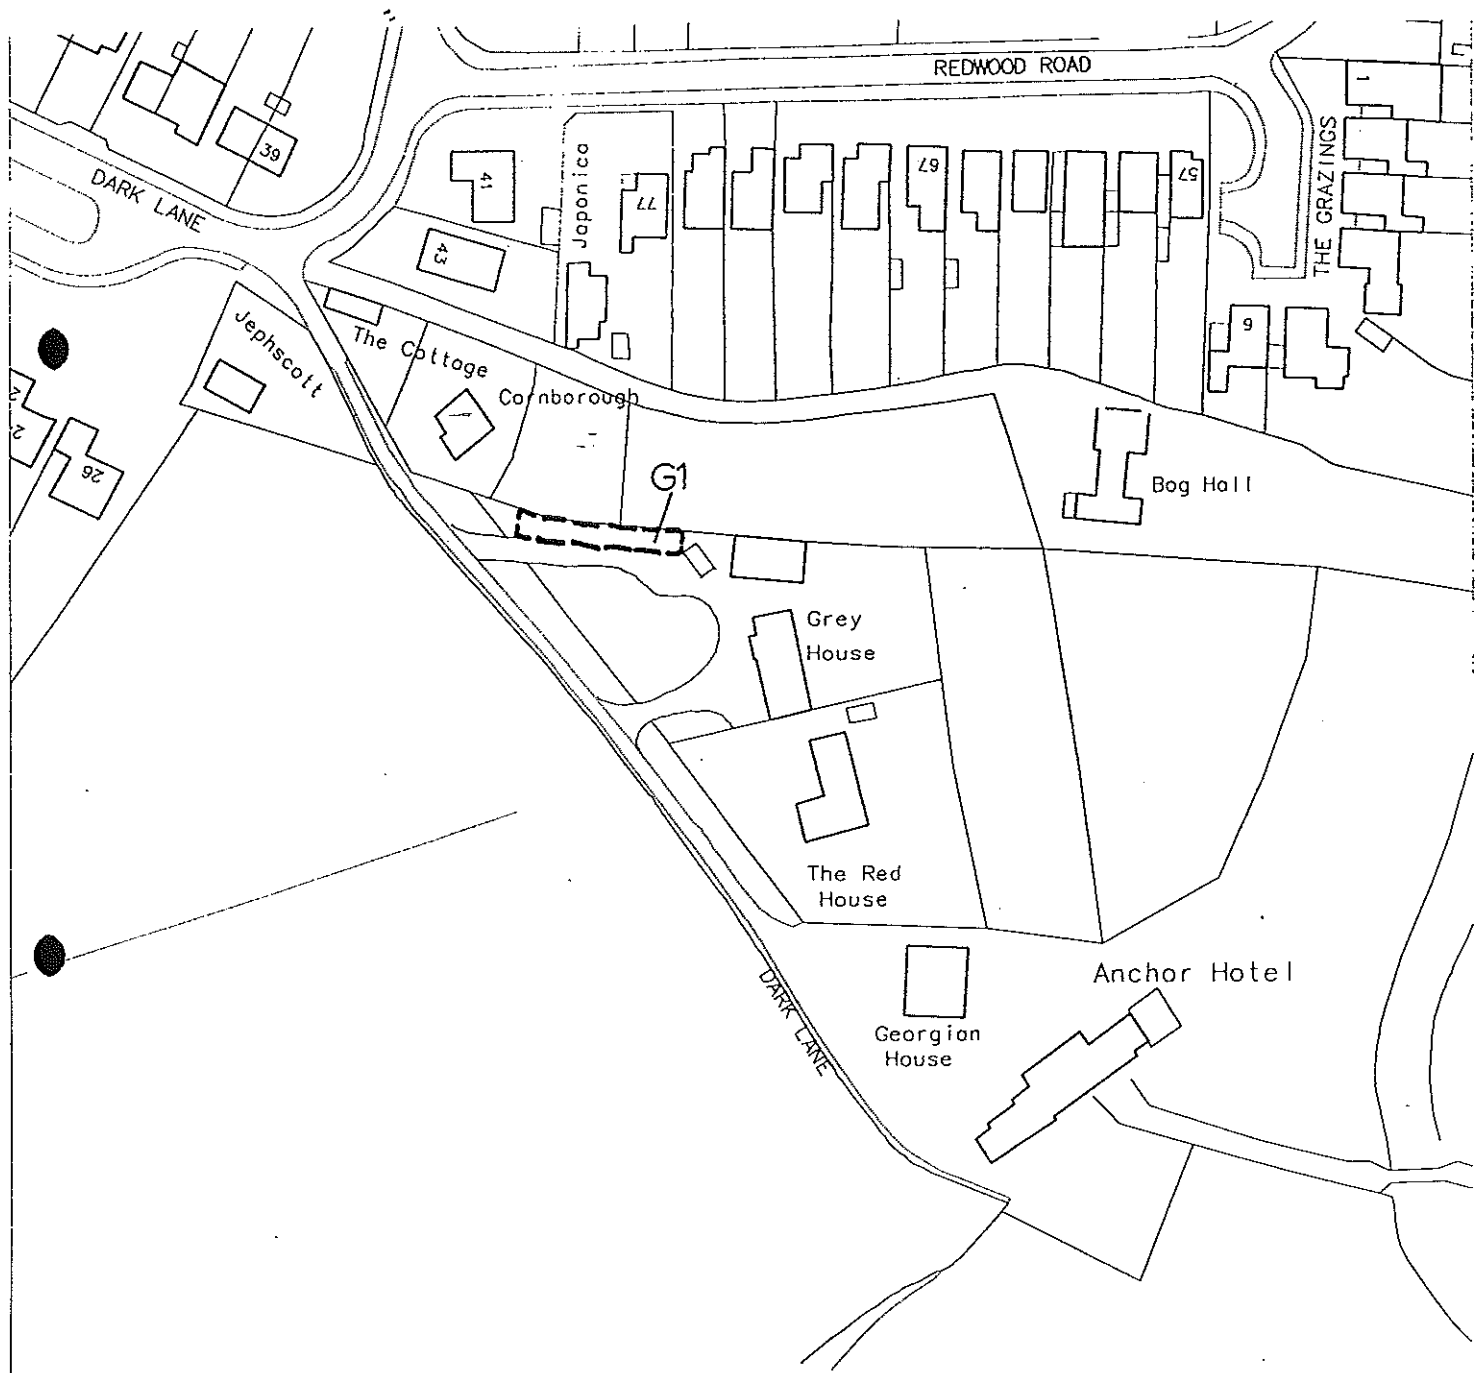

Council Offices.
Codsall.
South Staffordshire.
WV8 1PX.

Scale : 1:1250

Reproduced from the Ordnance
Survey Map with the sanction of
the Controller of H M Stationery
Office Crown Copyright Reserved.



FIRST SCHEDULE

Note: All trees, groups of trees and woodlands described in this schedule are situated in the Parish of Kinver on O.S. sheet SO. 8582

TREES SPECIFIED INDIVIDUALLY (Encircled in black on the map)

<u>No. on Map.</u>	<u>Description</u>	<u>Situation</u>
	NONE	

TREES SPECIFIED BY REFERENCE TO AN AREA (Within a dotted black line in the map)

<u>No. on Map</u>	<u>Description</u>	<u>Situation</u>
	NONE	

GROUPS OF TREES (Within broken black line on the map)

<u>No. on Map</u>	<u>Description</u>	<u>Situation</u>
G1	Group consisting of 9 Pines	Adjacent to northern boundary of Grey House, Dark Lane, Kinver

WOODLANDS (Within the continuous black line on the map)

<u>No. on Map</u>	<u>Description</u>	<u>Situation</u>
	NONE	


SOUTH STAFFORDSHIRE DISTRICT COUNCIL

TOWN AND COUNTRY PLANNING ACT 1990

**TOWN AND COUNTRY PLANNING (TREE PRESERVATION ORDER)
REGULATIONS 1969 (AS AMENDED)**

**NOTICE OF CONFIRMATION OF TREE PRESERVATION ORDER NO : 175 (1998)
RELATING TO : GREY HOUSE, DARK LANE, KINVER**

TO :

 

NOTICE IS HEREBY GIVEN that the South Staffordshire District Council in pursuance of their powers as Local Planning Authority under the Town and Country Planning Act, 1990, have on the 21st October, 1998 confirmed as an unopposed order the Tree Preservation Order made by the said Council on 19th August, 1998.

DATED this 21st (twenty-first) day of October, 1998.

Signed 
LIN ROBINSON, HEAD OF COMMITTEE
& LEGAL SERVICES

TCP9/175/KI
South Staffordshire District Council
Council Offices,
Codsall,
South Staffordshire
WV8 1PX.

PLEASE REFER TO THE NOTES ON THE REVERSE OF THIS FORM

PTO