


SOUTH STAFFORDSHIRE DISTRICT COUNCIL
TREE PRESERVATION ORDER No. 196/2001
SILVER POPLARS MOBILE HOME PARK AND THE KHYBER, KINGSWOOD.
Part O.S. sheet SJ 8302SW

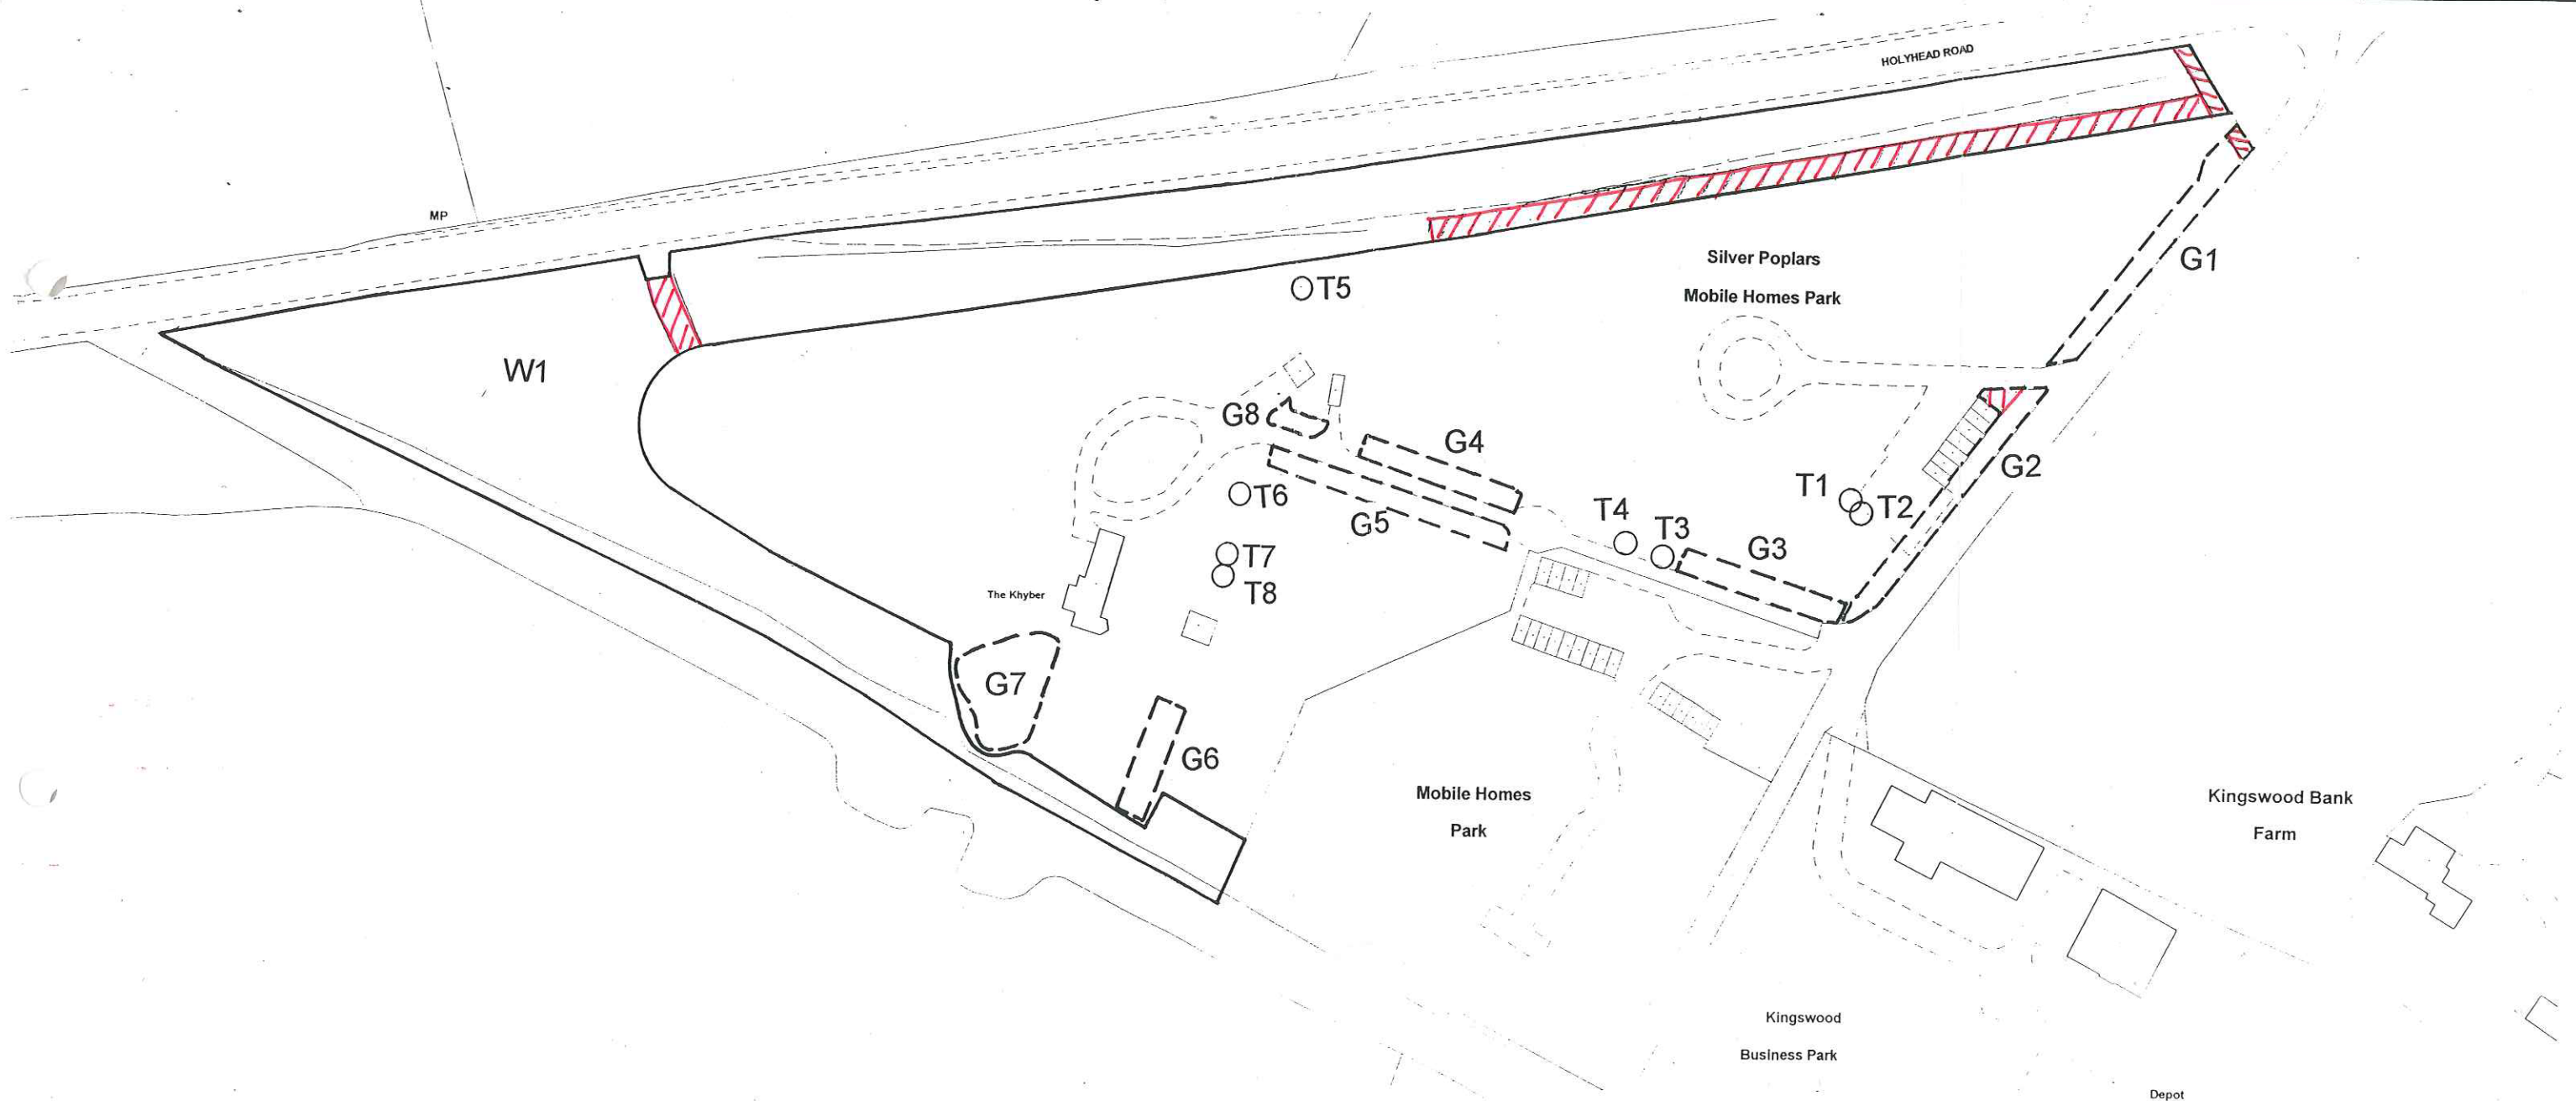

Council Offices.
Codsall.
South Staffordshire.
WV8 1PX.

Scale : 1:1250

Reproduced from the Ordnance
Survey Map with the sanction of
the Controller of H M Stationery
Office Crown Copyright Reserved.



SCHEDULE 1
SPECIFICATION OF TREES
Trees specified individually
(encircled in black on the map)

<i>Reference on Map</i>	<i>Description</i>	<i>Situation</i>
T1	Rowan	Silver Poplars
T2	Sweet Chestnut (twin stem)	Mobile Home
T3	Pine	Park
T4	Pine	"
T5	Pine	"
T6	Maple	"
T7	Monkey Puzzle	"
T8	Cedar	"

Trees specified by reference to an area
(Within a dotted black line on the map)

<i>Reference on Map</i>	<i>Description</i>	<i>Situation</i>
	NONE	

Groups of Trees
(Within a broken black line on the map)

<i>Reference on Map</i>	<i>Description</i>	<i>Situation</i>
G1	Group consisting of ¹³ 14 Poplars, 8 Sycamores, 2 Larch	
G2	" " 14 Sycamore, 10 Poplar, ⁴ 8 Birch, 1 Pine, 1 Larch	
G3	" " 9 Poplars, 1 Cherry	
G4	" " 8 Pines	
G5	" " 12 Pines	
G6	" " 3 Sycamore, 2 Ash, 2 Spruce	
G7	" " 4 Beech, 1 Oak, 1 Cotoneaster	
G8	" " 4 Pines	

Woodlands
(Within a continuous black line on the map)

<i>Reference on Map</i>	<i>Description</i>	<i>Situation</i>
W1	Woodland belts consisting of mixed deciduous and coniferous species. <i>(excluding those areas shown hatched in red.)</i>	Silver Poplars Mobile Home Park


SOUTH STAFFORDSHIRE DISTRICT COUNCIL

TOWN AND COUNTRY PLANNING ACT 1990

TOWN AND COUNTRY PLANNING (TREES) REGULATIONS 1999

NOTICE OF CONFIRMATION OF TREE PRESERVATION ORDER NO. 196, 2001
RELATING TO : SILVER POPLARS MOBILE HOME PARK AND THE KHYBER,
HOLYHEAD ROAD, KINGSWOOD

TO :

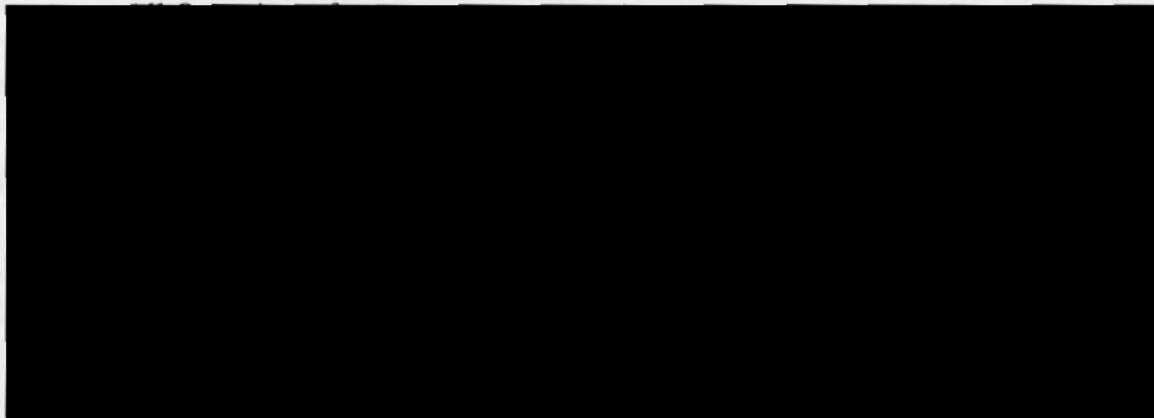

NOTICE IS HEREBY GIVEN that the South Staffordshire District Council in
pursuance of their powers as Local Planning Authority under the Town and Country Planning
Act, 1990, have on the 6TH SEPTEMBER, 2001 confirmed with
modification the Tree Preservation Order made by the said Council on 9TH MARCH, 2001.

DATED this 7TH day of SEPTEMBER, 2001.

Signed 

LIN ROBINSON,
HEAD OF COMMITTEE AND LEGAL SERVICES

MJL/TCP9/196/PN
South Staffordshire District Council
Council Offices,
Codsall,
South Staffordshire
WV8 1PX.

PLEASE REFER TO THE NOTES ON THE REVERSE OF THIS FORM

SOUTH STAFFORDSHIRE COUNCIL	
Architectural and Landscape Services	
TPO9(A)	
12 SEP 2001	
TO: SB	MEMO
ACK.	NA
REPLY	

9A152