

SOUTH STAFFORDSHIRE DISTRICT COUNCIL

TREE PRESERVATION ORDER NO. 26 (1977)

FIRST SCHEDULE

NOTE:

ALL the individual trees and areas of trees described in this Schedule are situated in the Parish of Codsall in South Staffordshire District, Ordnance Survey Sheets SJ 8603-8703.

TREES SPECIFIED INDIVIDUALLY
(encircled in black on the map)

<u>No. On Map</u>	<u>Description</u>	<u>Situation</u>
T1	Oak	Chapel Lane, Codsall
T2	Scots Pine	" " "

TREES SPECIFIED BY REFERENCE TO AN AREA
(within a dotted black line on the map)

<u>No. On Map</u>	<u>Description</u>	<u>Situation</u>
A1	The several Sycamore and Silver Birch	Chapel Lane, Codsall.

GROUPS OF TREES
(within a broken line on the map)

<u>No. On Map</u>	<u>Description</u>	<u>Situation</u>
-------------------	--------------------	------------------

- N O N E -


WOODLANDS
(within a continuous black line on the map)

- N O N E -

WITNESS WHEREOF the Council have
used their Common Seal to be
reunto affixed this 28th day of
ly, 1977 in the presence of

[Signature]
..... Chairman of the Council

[Signature]
..... Chief Executive & Clerk

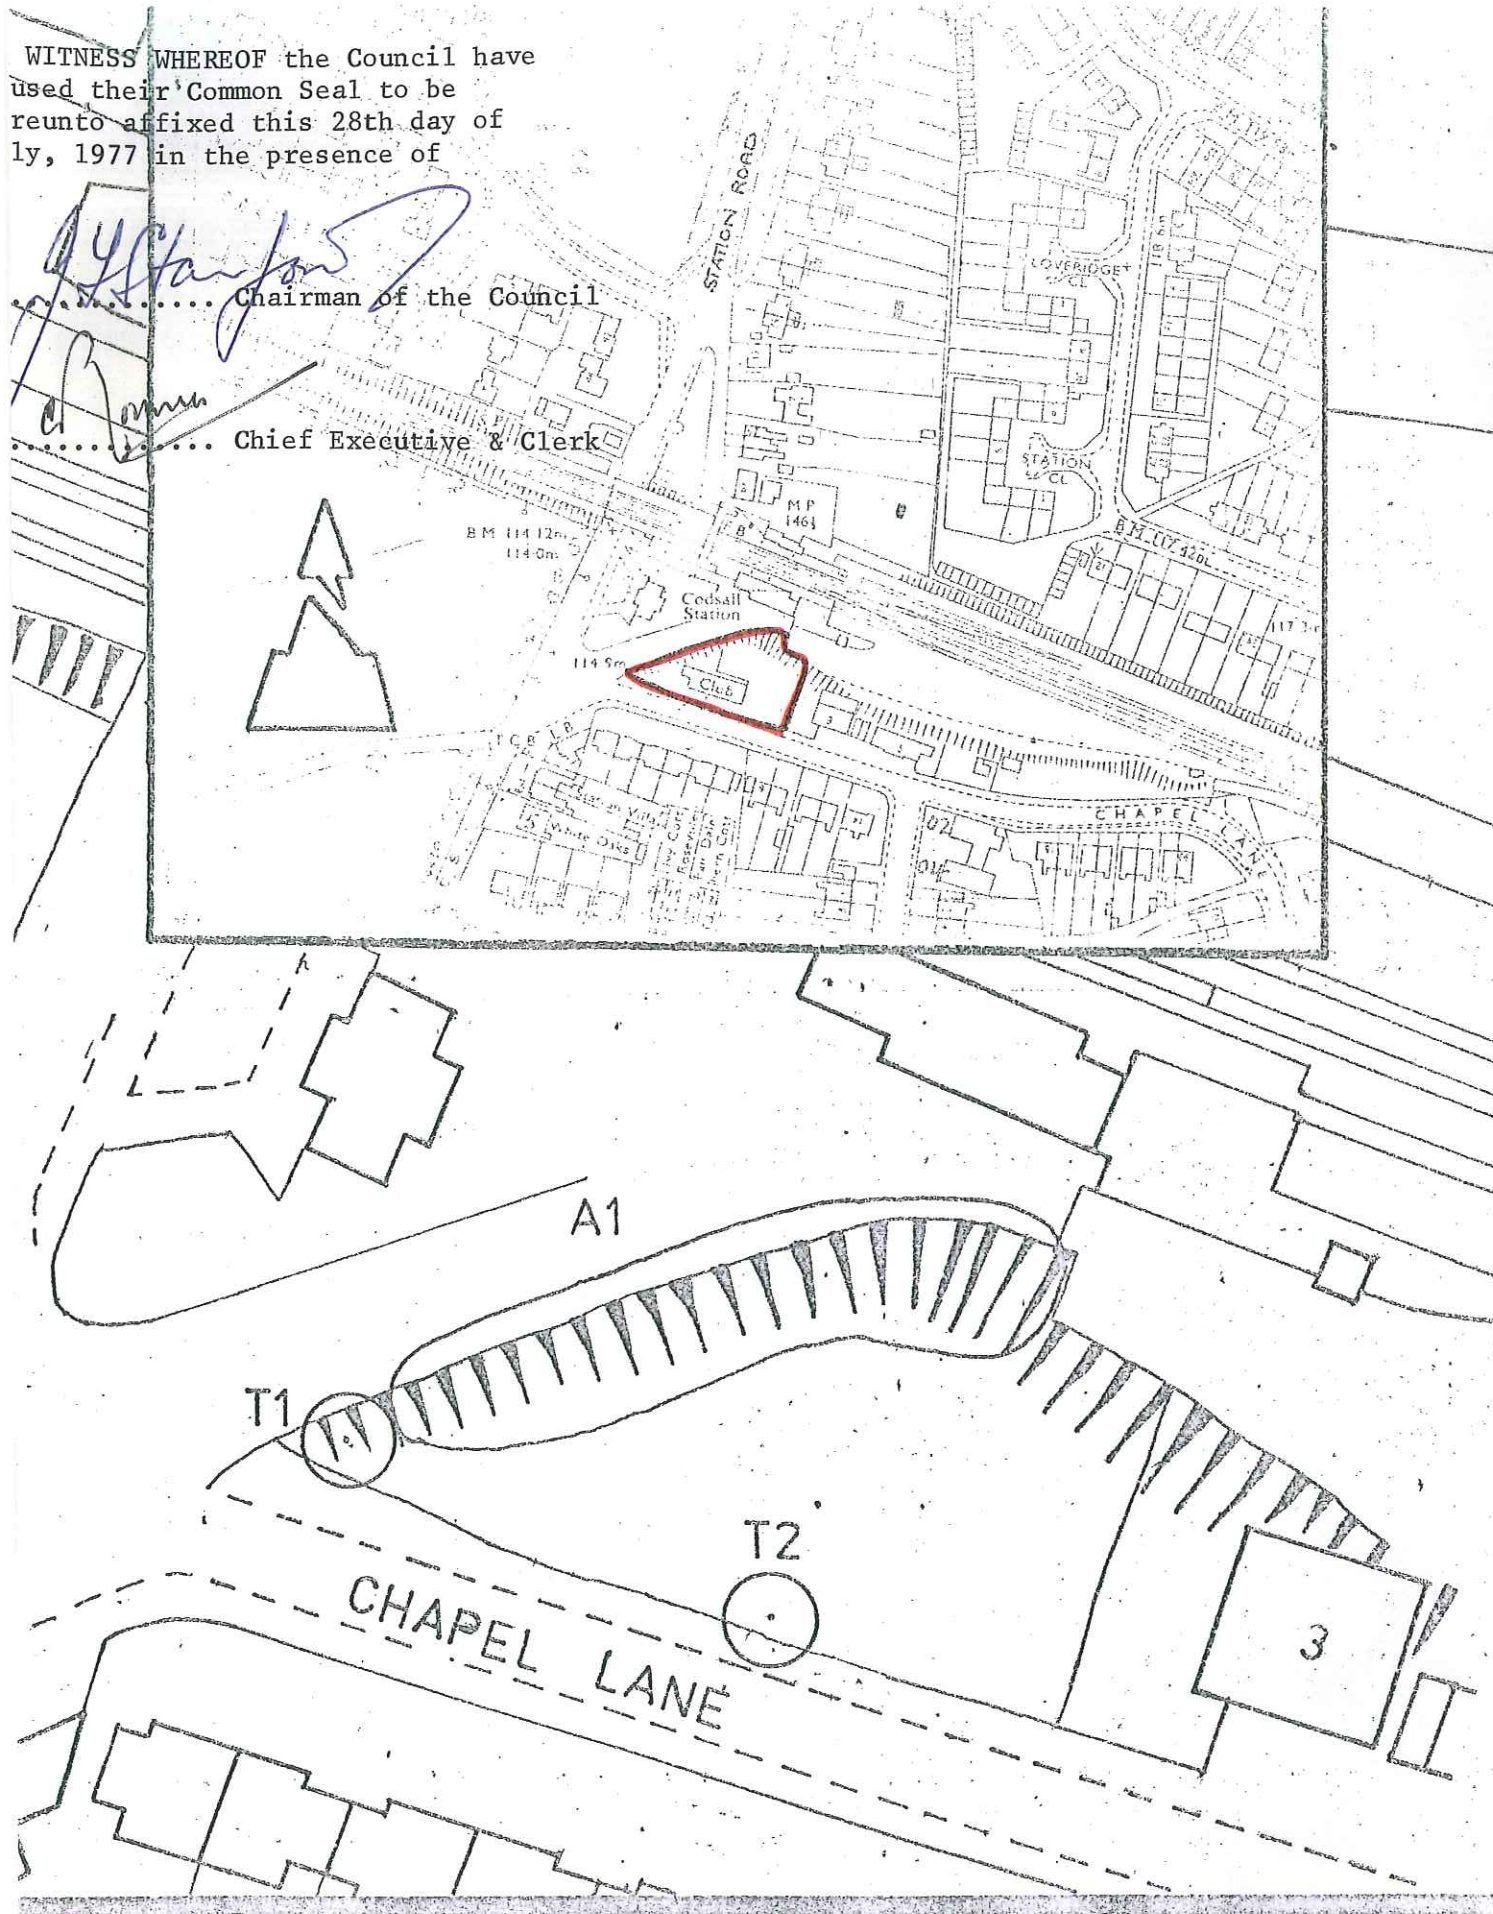

South Staffordshire District Council
Planning Preservation Order No. 26
and in Chapel Lane,
Codsall.

J.T. Perry Dip TP MRTPI Dip L.A., A.I.L.A.
Chief Planning Officer
Scale: 1:500 & 1:2500
Date: July 1977

South Staffordshire District Council

TOWN AND COUNTRY PLANNING ACT 1971

TOWN AND COUNTRY PLANNING (TREE PRESERVATION ORDER) REGULATIONS, 1969

NOTICE OF CONFIRMATION OF TREE PRESERVATION ORDER NO. 26 (1977)


Chapel Lane, Codsall

To:- British Rail Property Board,
Midland Region,
Stanier House,
10, Holiday Street,
Birmingham,
B1 1TG.

NOTICE IS HEREBY GIVEN that the South Staffordshire District Council in pursuance of their powers as Local Planning Authority under the Town and Country Planning Act, 1971 and under Regulation 6 of the above-mentioned Regulations, have on the 1st day of November 1977 confirmed (without modification) as an unopposed order the Tree Preservation Order made by the said Council on 28th day of July 197

DATED this 2nd day of November 197

Signed

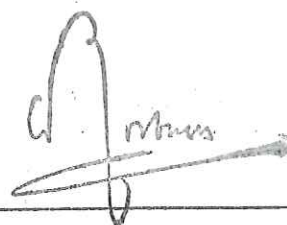
Chief Executive and Clerk

South Staffordshire District Council,
Council Offices,
Codsall,
Wolverhampton, WV8 1PX.