


SOUTH STAFFORDSHIRE DISTRICT COUNCIL
TREE PRESERVATION ORDER N^o. 159/1996
LAND SOUTH OF LIMEPIT LANE, HUNTINGTON.
Part OS sheet(s) SJ 9712.

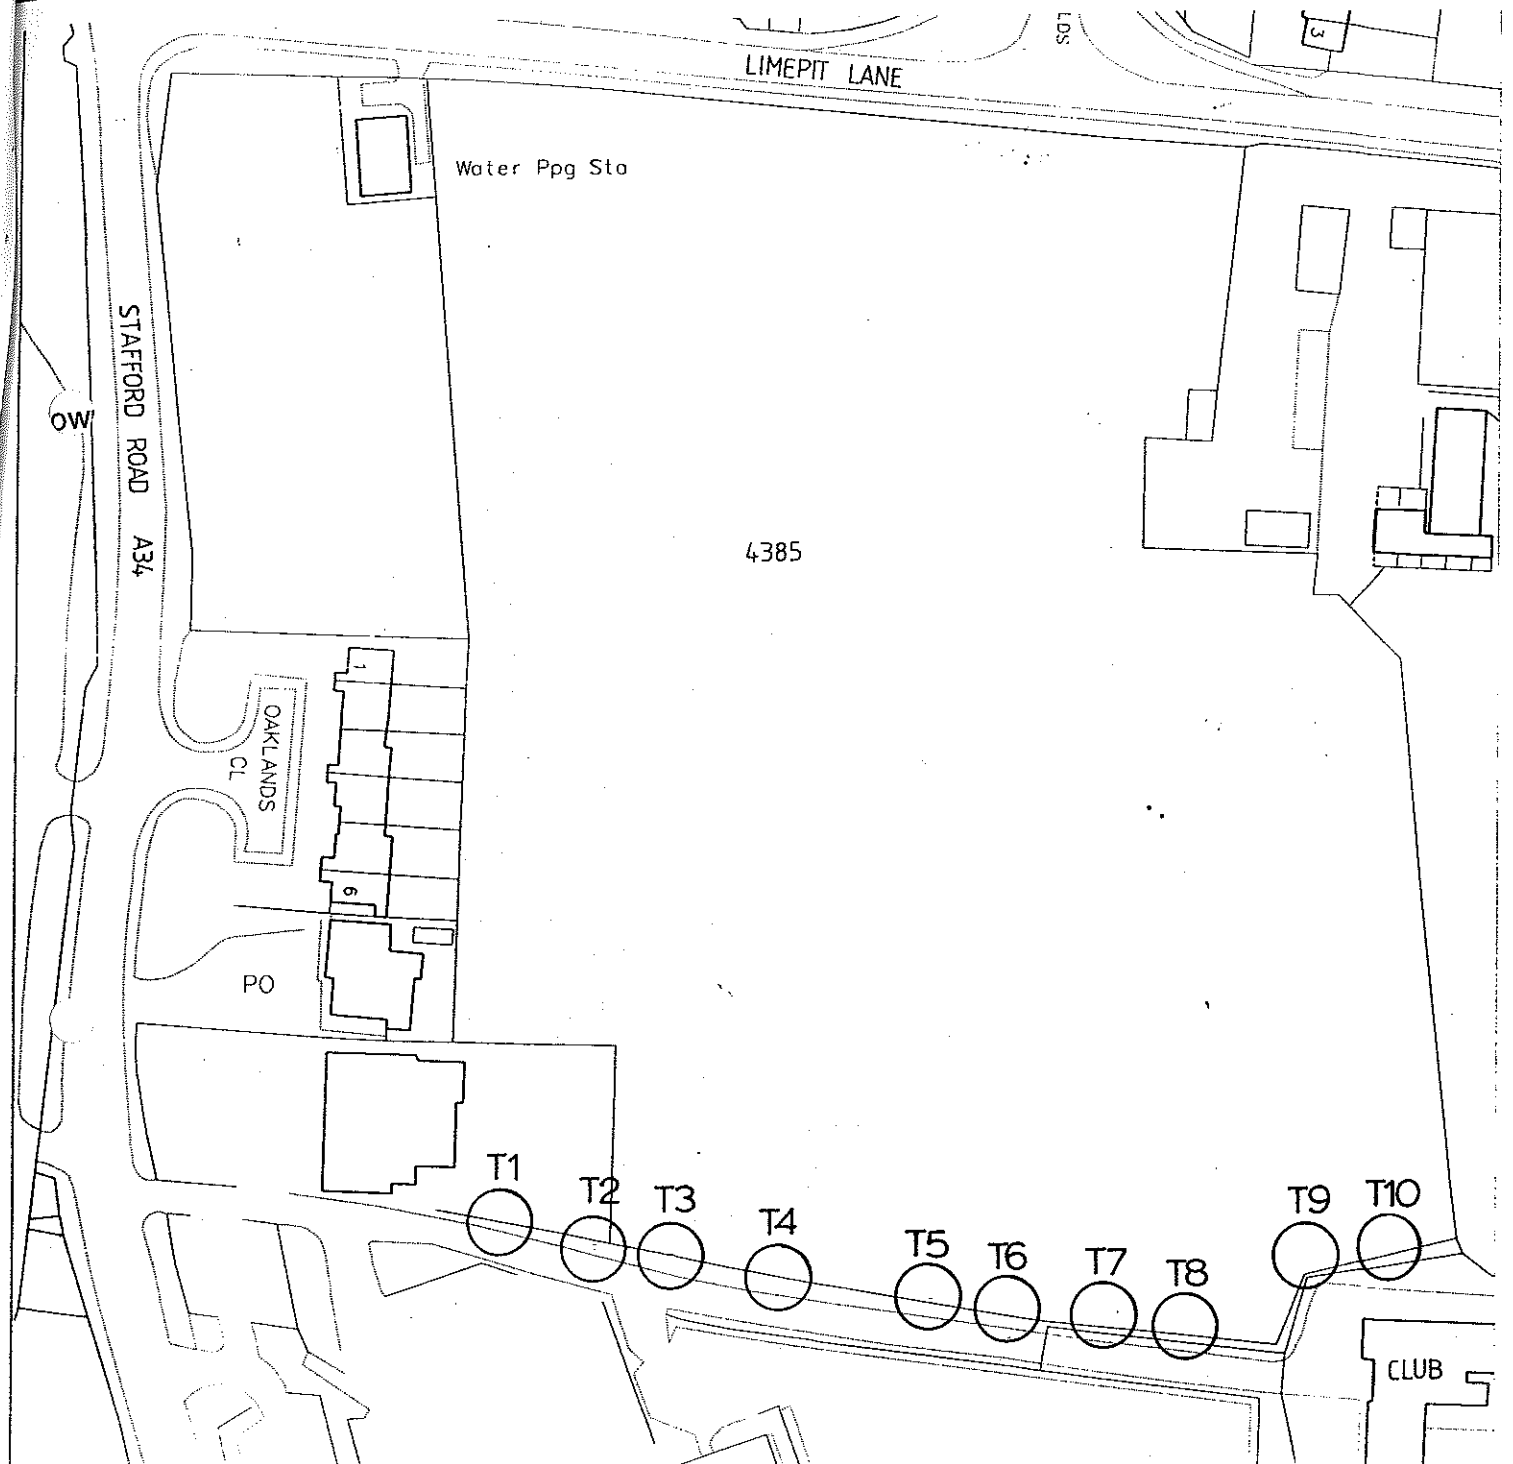

J.T. Perry. DipTP., MRTPI., Dip LA., ALI.
Chief Planning Officer
South Staffordshire District Council

Scale: 1:1250

Reproduced from the Ordnance
Survey Map with the sanction
of the Controller of HM Stationery
Office. Crown Copyright Reserved.



SOUTH STAFFORDSHIRE DISTRICT COUNCIL

Tree Preservation Order No. 159/1996

FIRST SCHEDULE.

Note: All trees, groups of trees and woodlands described in this schedule are situated in the Parish of Huntington on O.S. sheet SJ 9712.

TREES SPECIFIED INDIVIDUALLY

(Encircled in black on the map)

<u>No. on Map.</u>	<u>Description.</u>	<u>Situation.</u>
T1	Oak	On Southern boundary of OS field No. 4385, Limepit Lane
T2	Oak	-ditto-
T3	Oak	-ditto-
T4	Oak	-ditto-
T5	Ash	-ditto-
T6	Oak	-ditto-
T7	Ash	-ditto-
T8	Oak	-ditto-
T9	Oak	-ditto-
T10	Ash	-ditto-

TREES SPECIFIED BY REFERENCE TO AN AREA

(Within a dotted black line on the map)

<u>No. on Map.</u>	<u>Description.</u>	<u>Situation.</u>
--------------------	---------------------	-------------------

NONE

GROUPS OF TREES

(Within broken black line on the map)

<u>No. on Map</u>	<u>Description.</u>	<u>Situation.</u>
-------------------	---------------------	-------------------

NONE


WOODLANDS

(Within a continuous black line on the map)

<u>No. on Map</u>	<u>Description.</u>	<u>Situation</u>
-------------------	---------------------	------------------

NONE

1/20/1114.

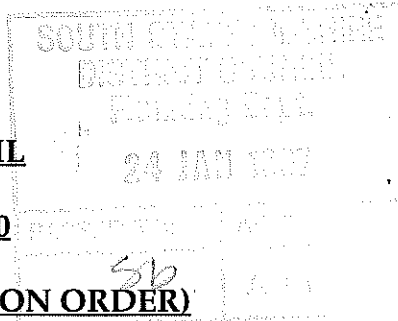

SOUTH STAFFORDSHIRE DISTRICT COUNCIL

TOWN AND COUNTRY PLANNING ACT 1990

**TOWN AND COUNTRY PLANNING (TREE PRESERVATION ORDER)
REGULATIONS 1969 (AS AMENDED)**

NOTICE OF CONFIRMATION OF TREE PRESERVATION ORDER NO : 159, (1996)

LAND SOUTH OF LIMEPIT LANE, HUNTINGTON

To :- Planning Department,
F.A.O. S. Does,
South Staffordshire District Council,
Wolverhampton Road,
Codsall. WV8 1PX

NOTICE IS HEREBY GIVEN that the South Staffordshire District Council
in pursuance of their powers as Local Planning Authority under the Town and Country
Planning Act, 1990, have on the 22nd January, 1997 confirmed as an unopposed order
the Tree Preservation Order made by the said Council on 30th October, 1996.

DATED this 23rd day of January, 1997

Signed

SOLICITOR AND SECRETARY

MJL/JW/TCP9/159/HU
South Staffordshire District Council
Council Offices,
Codsall
Wolverhampton.
WV8 1PX.

PLEASE REFER TO THE NOTES ON THE REVERSE OF THIS FORM